

| REV | DESCRIPTION | BY | DATE |
|-----|-------------|----|------|
|     |             |    |      |
|     |             |    |      |
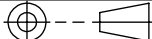
|            |     |        |            |
|------------|-----|--------|------------|
| DRAWN BY   | MPM | DATE   | 15/11/2018 |
| CHECKED BY |     | DATE   |            |
| MATERIAL   |     | COLOUR |            |
| WEIGHT kg  |     | SHEET  | 1 OF 4     |



|          |                         |
|----------|-------------------------|
| DRAWING: | CITY END ROOF STRUCTURE |
| SCALE    | 1:200                   |

|   |  |     |    |
|---|--|-----|----|
| CLIENT:   |  |     |    |
| PURE AV EVENTS, 16 DEAN<br>STREET TOWNSVILLE QLD 4810 |  |     |    |
| DRAWING No.   |  | REV |    |
| 418-370   |  | A   | A4 |

| ITEM NO. | PART NUMBER  | DESCRIPTION                      | QTY. |
|----------|--------------|----------------------------------|------|
| 1        | GT BP-F34A31 | F34 BASE PLATE                   | 6    |
| 2        | GT F34L300   | GT F34 STYLE 3.0m LINEAR TRUSS   | 9    |
| 3        | GT F34JBOX   | GT F34 STYLE 6 WAY BOX JUNCTION  | 6    |
| 4        | GT F34L200   | F34 STYLE LINEAR TRUSS 2.0m      | 5    |
| 5        | GT F34L250   | GT F34 STYLE 2.5m LINEAR TRUSS   | 4    |
| 6        | GT F34JV0-25 | F34 STYLE VARIABLE JUNCTION 0-25 | 4    |
| 7        | GT F34L050   | F34 STYLE LINEAR TRUSS 0.5m      | 4    |

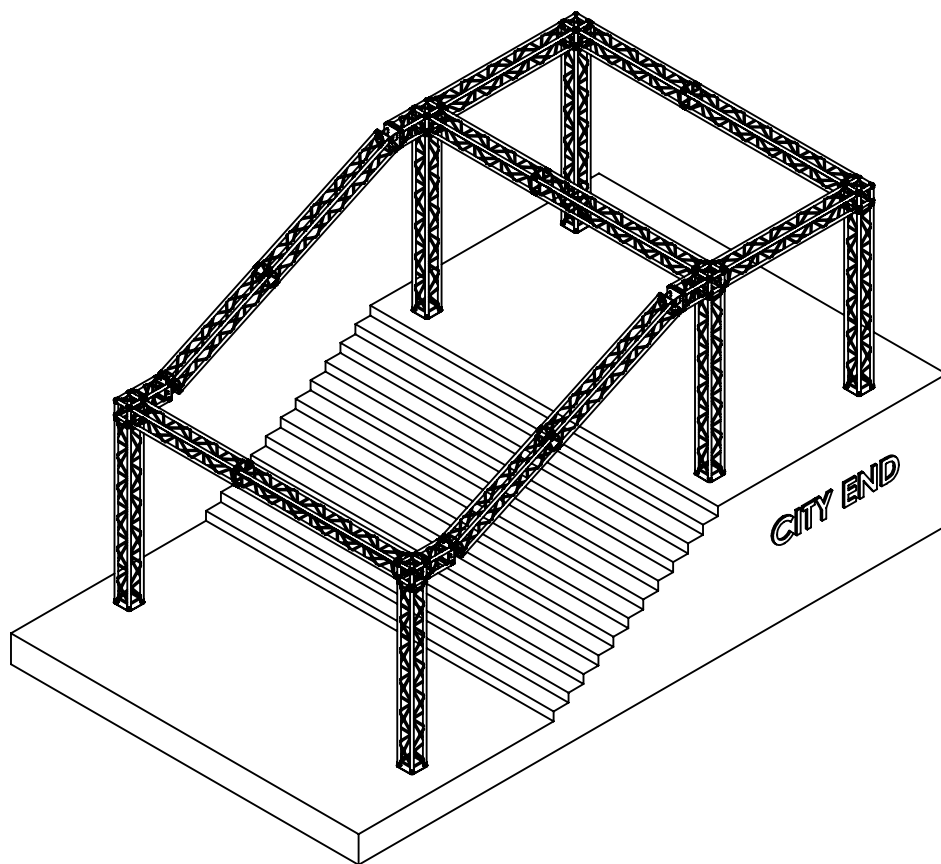



| REV | DESCRIPTION | BY | DATE |  |  |  |  | DRAWING: CITY END ROOF STRUCTURE<br>SCALE: 1:200    |   | CLIENT: PURE AV EVENTS, 16 DEAN STREET TOWNSVILLE QLD 4810<br>DRAWING No. 418-370<br>REV A A4 |  |  |
|-----|-------------|----|------|--|--|--|--|---|---|---|--|--|
|     |             |    |      |  |  |  |  |   |   |   |  |  |
|     |             |    |      |  |  |  |  |   |   |   |  |  |
|     |             |    |      |  |  |  |  |   |   |   |  |  |
|     |             |    |      |  |  |  |  |   |   |   |  |  |
|     |             |    |      |  |  |  |  | DRAWN BY MPM<br>CHECKED BY<br>MATERIAL<br>WEIGHT kg | DATE 15/11/2018<br>DATE<br>COLOUR<br>SHEET 2 OF 4 |          |  |  |

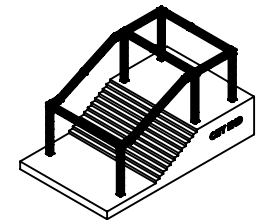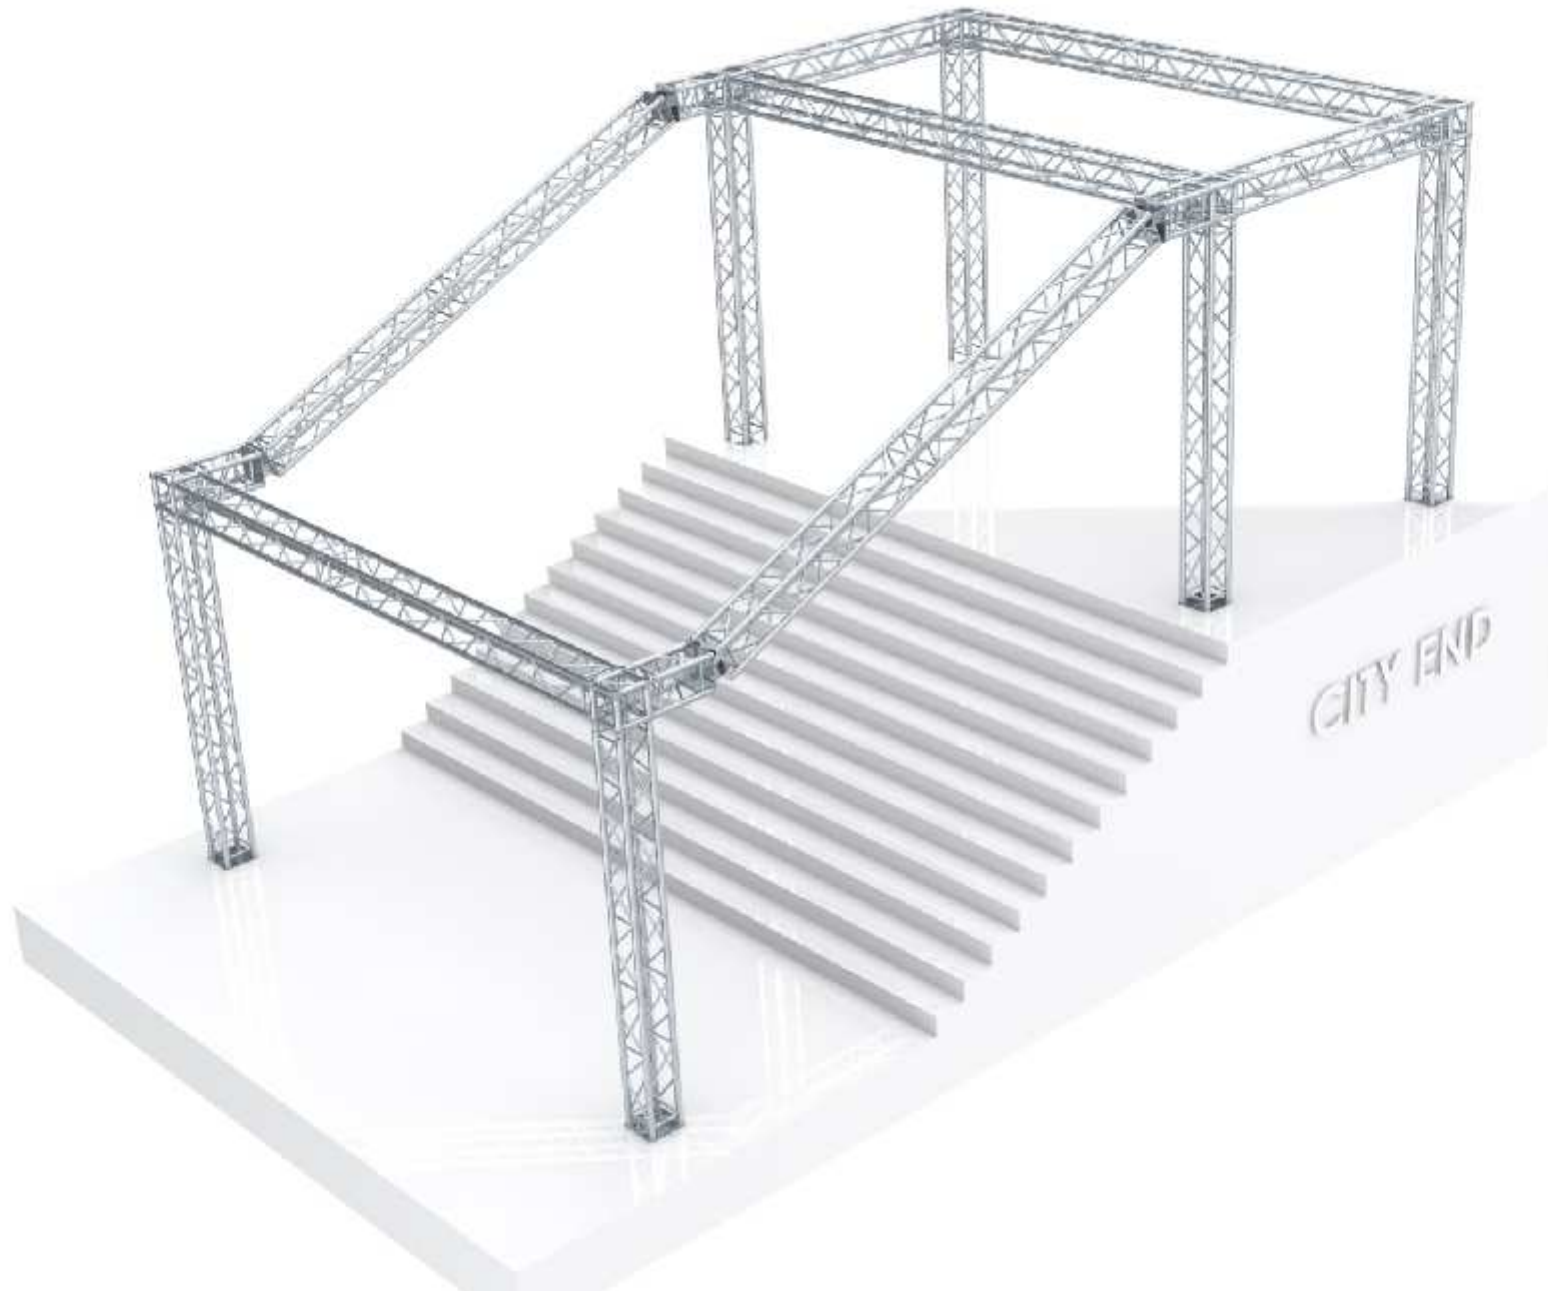

| REV | DESCRIPTION | BY | DATE |
|-----|-------------|----|------|
|     |             |    |      |
|     |             |    |      |
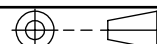

|                 |                    |   |   |  |    |  |
|-----------------|--------------------|---|---|--|----|--|
| DRAWN BY<br>MPM | DATE<br>15/11/2018 | DRAWING:<br><br>CITY END ROOF STRUCTURE |   | CLIENT:<br><br>PURE AV EVENTS, 16 DEAN<br>STREET TOWNSVILLE QLD 4810 |    |  |
| CHECKED BY      | DATE               |   |   | DRAWING No. 418-370  |    |  |
| MATERIAL        | COLOUR             |   |   |  |    |  |
| WEIGHT kg       | SHEET<br>3 OF 4    | SCALE<br>1:200                          |  | REV<br>A   | A4 |  |

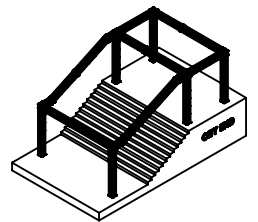

| REV | DESCRIPTION | BY | DATE |
|-----|-------------|----|------|
|     |             |    |      |
|     |             |    |      |
|            |     |        |            |
|------------|-----|--------|------------|
| DRAWN BY   | MPM | DATE   | 15/11/2018 |
| CHECKED BY |     | DATE   |            |
| MATERIAL   |     | COLOUR |            |
| WEIGHT kg  |     | SHEET  | 4 OF 4     |

|          |                         |
|----------|-------------------------|
| DRAWING: | CITY END ROOF STRUCTURE |
| SCALE    | 1:200                   |
|          |                         |

|             |  |
|-------------|--|
| CLIENT:     | PURE AV EVENTS, 16 DEAN STREET TOWNSVILLE QLD 4810 |
| DRAWING No. | 418-370  |
| REV         | A  |
|             | A4   |